

Issue	Amendment	Date


ERIC SMITH ARCHITECTURE

PO BOX 1393, GOLDEN GROVE, SA 5125
TEL 8251 1500 MOB 0448 500 020

**ADDITIONS & ALTERATIONS AT
RICHARDSON DRIVE, WYNN VALE
FOR THE GOLDEN GROVE
LUTHERAN CHURCH**

All dimensions & levels to be checked on site.

Date 26-May-17 Sheet No. **1** Issue

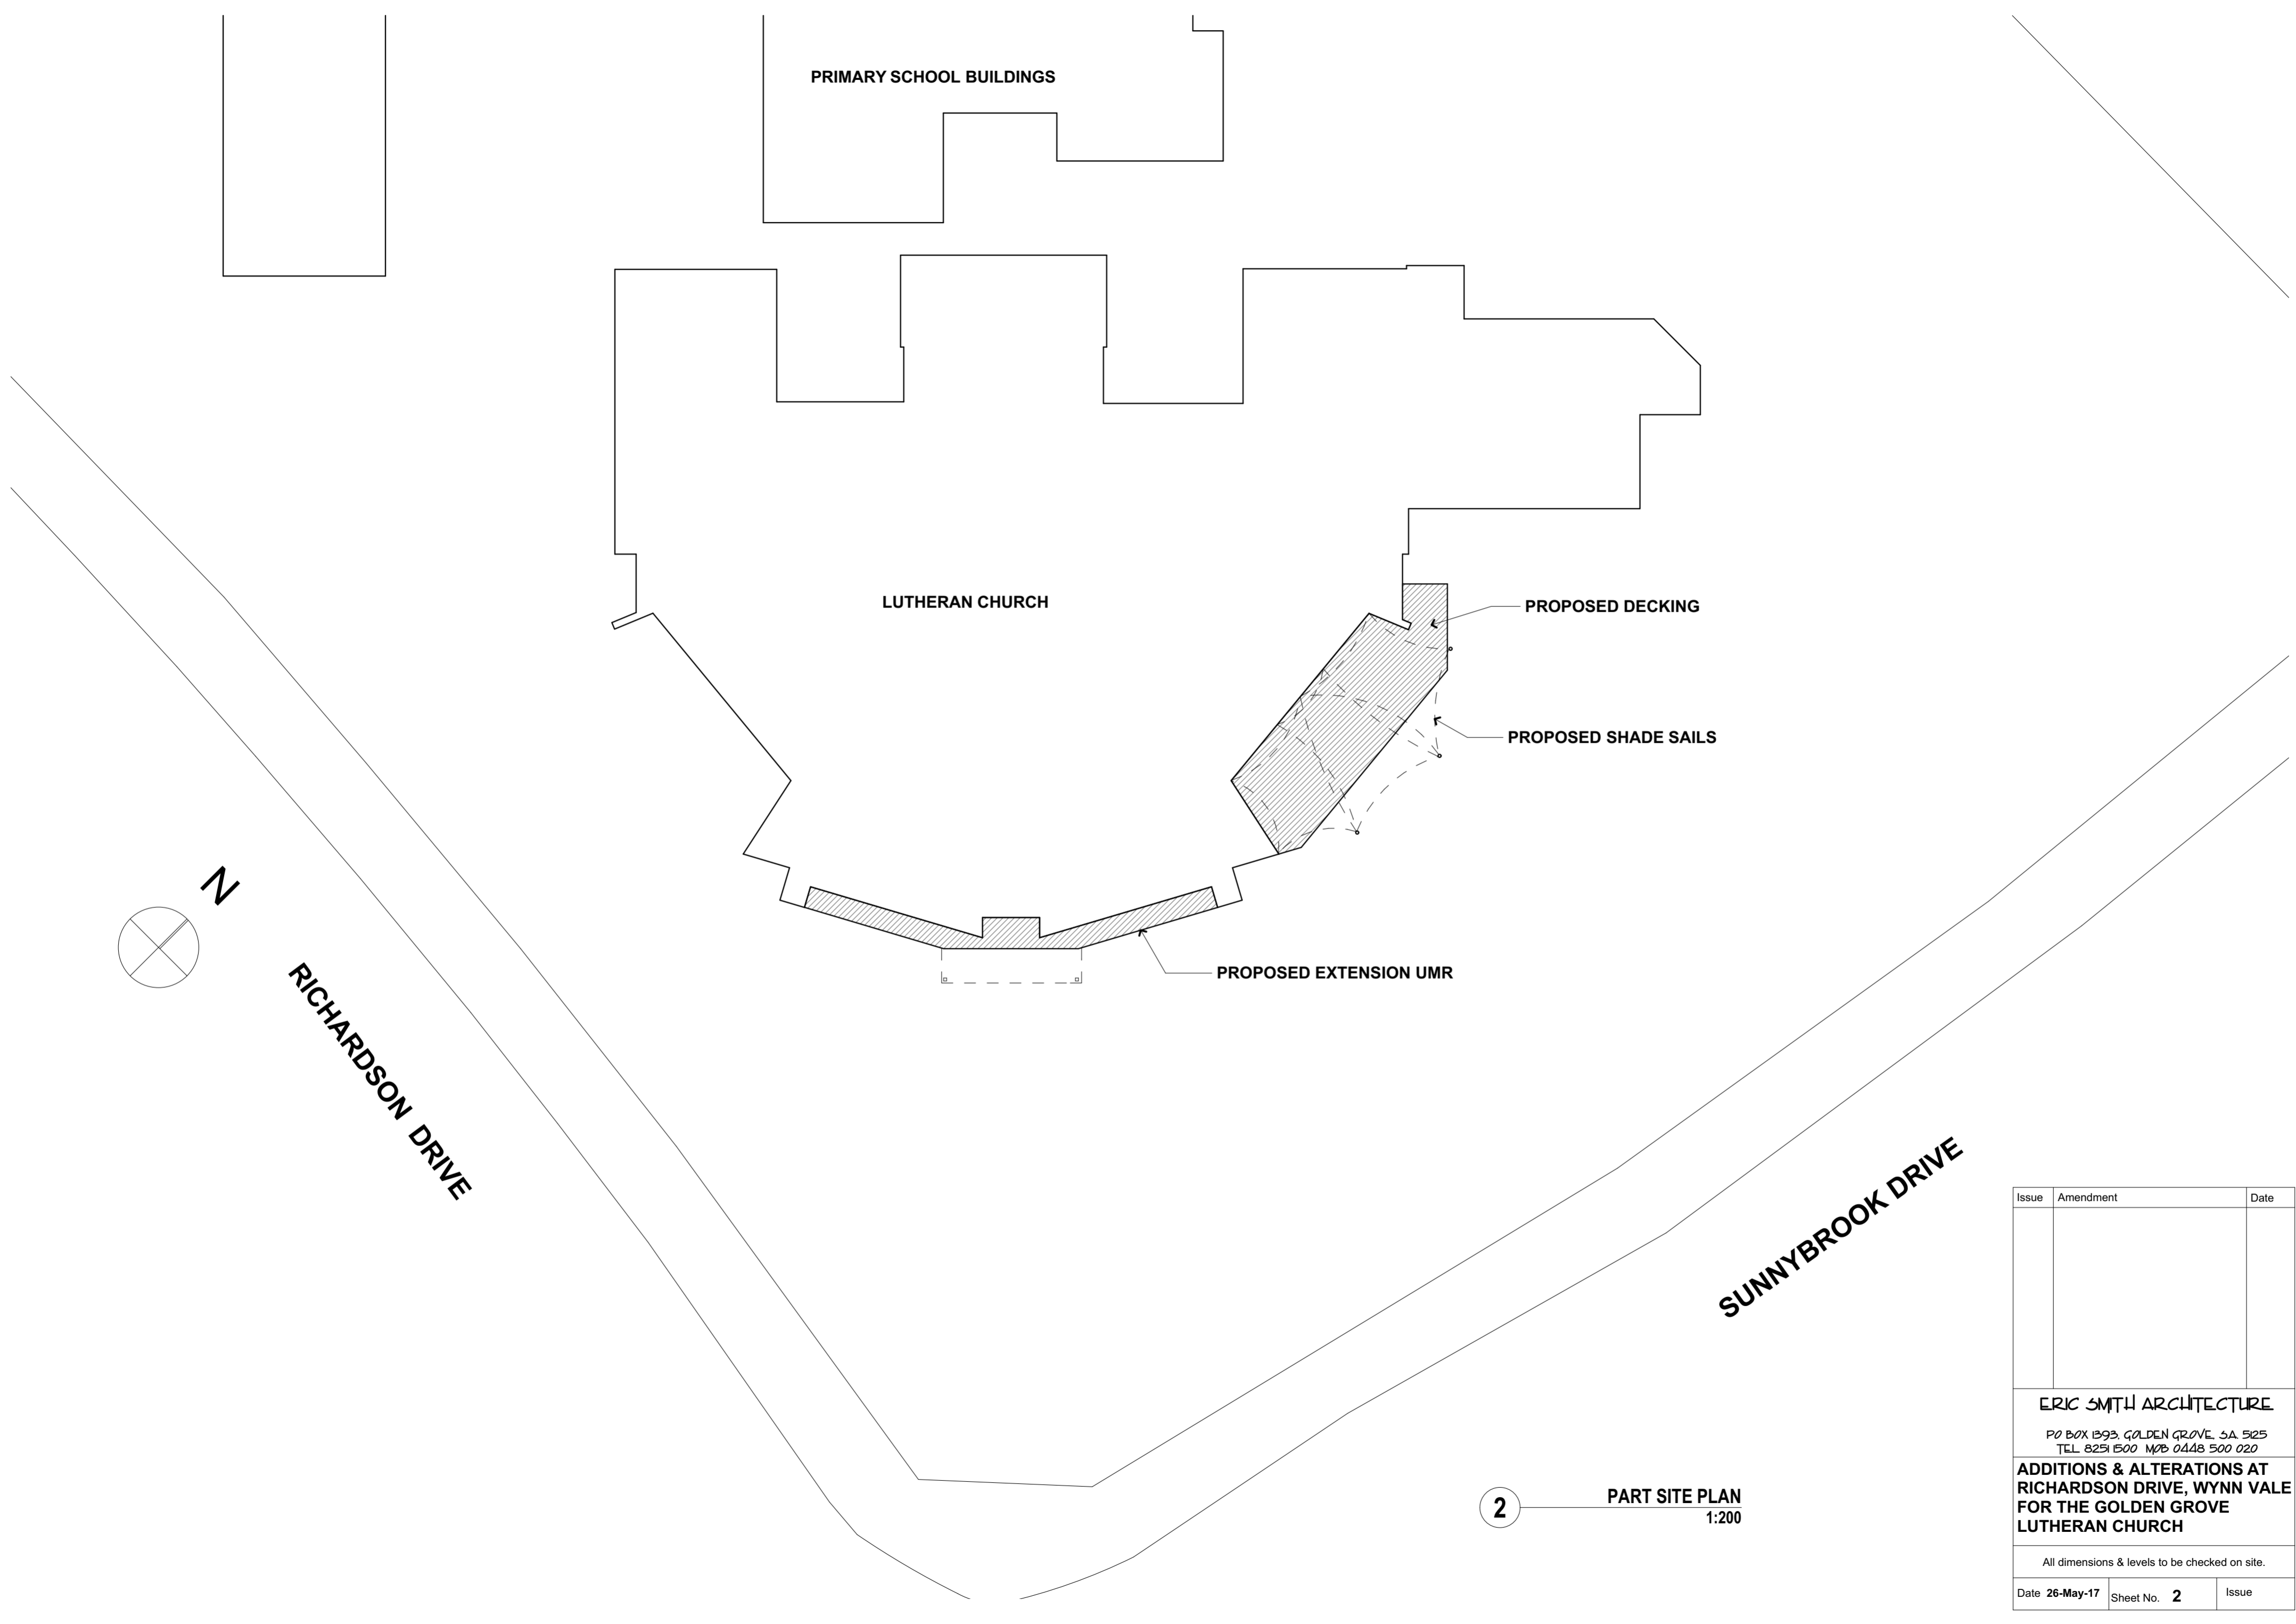

PRIMARY SCHOOL BUILDINGS

LUTHERAN CHURCH


PROPOSED DECKING

PROPOSED SHADE SAILS

PROPOSED EXTENSION UMR


RICHARDSON DRIVE

SUNNYBROOK DRIVE

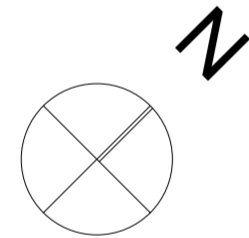


2 PART SITE PLAN 1:200

Issue	Amendment	Date
ERIC SMITH ARCHITECTURE PO BOX 1393, GOLDEN GROVE, SA 5125 TEL 8251 1500 MOB 0448 500 020		
ADDITIONS & ALTERATIONS AT RICHARDSON DRIVE, WYNN VALE FOR THE GOLDEN GROVE LUTHERAN CHURCH		
All dimensions & levels to be checked on site.		
Date 26-May-17	Sheet No. 2	Issue

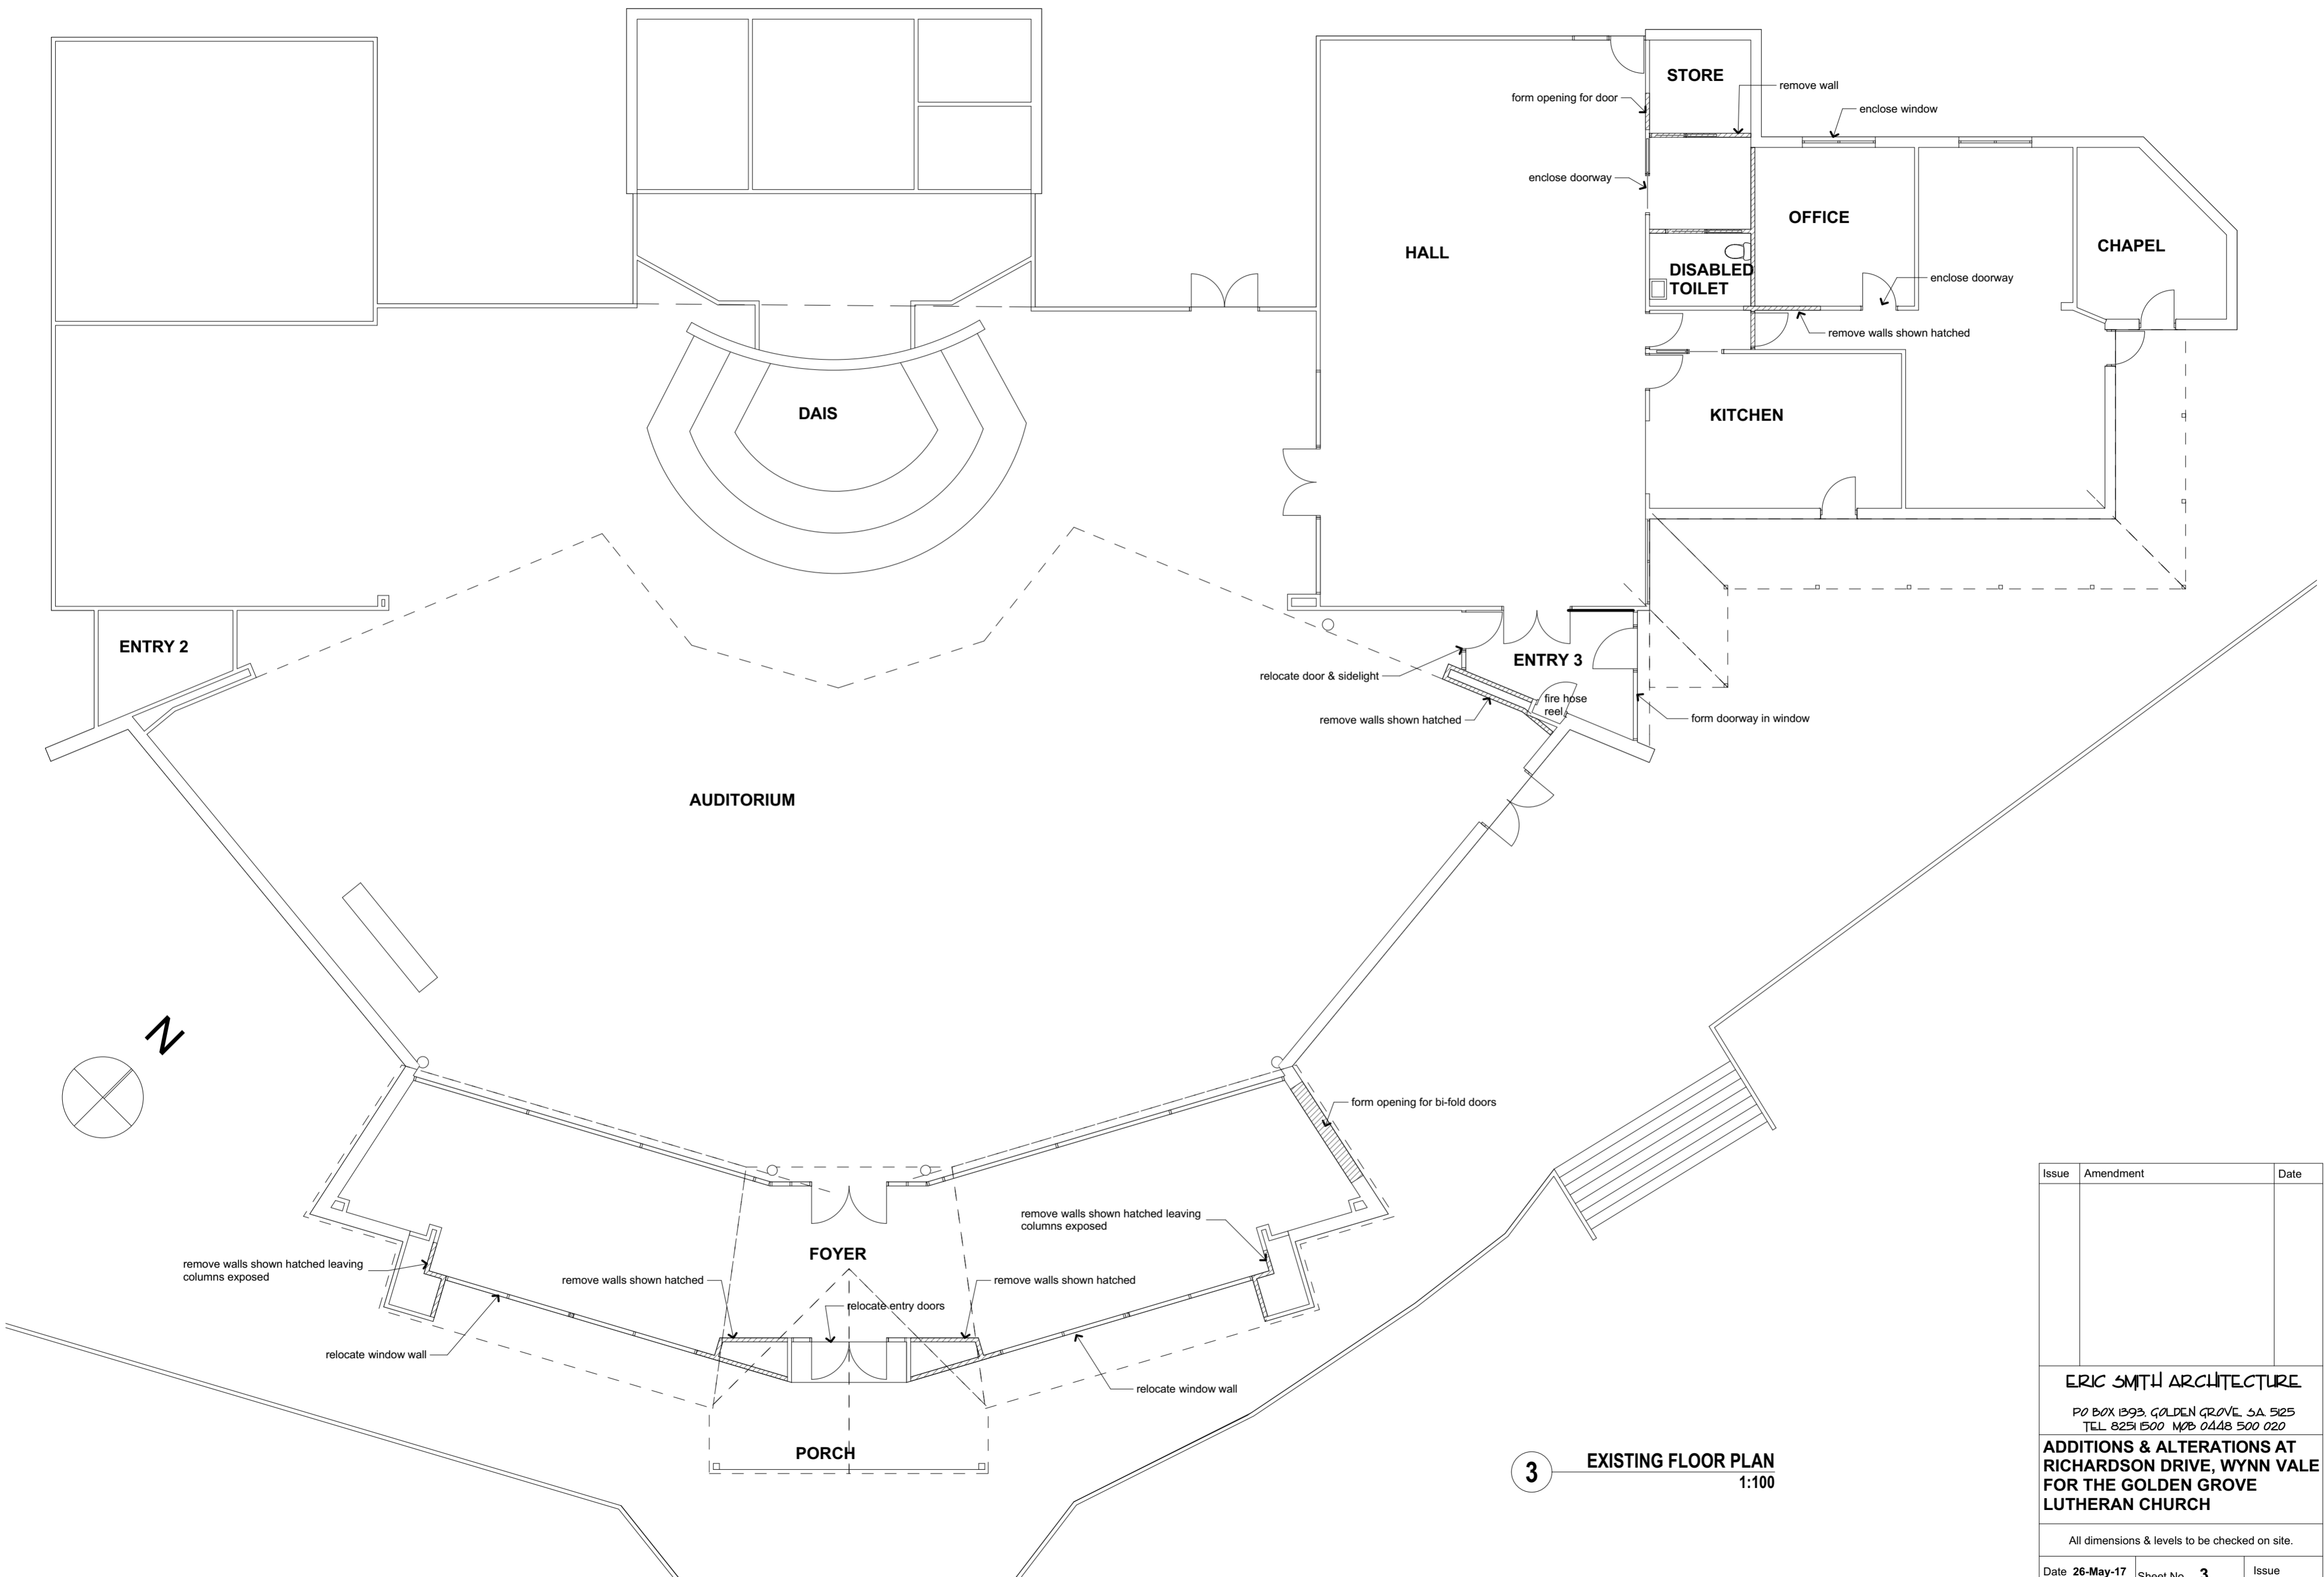

3 EXISTING FLOOR PLAN
1:100

Issue	Amendment	Date
ERIC SMITH ARCHITECTURE PO BOX 1393, GOLDEN GROVE, SA 5125 TEL 8251 1500 MOB 0448 500 020		
ADDITIONS & ALTERATIONS AT RICHARDSON DRIVE, WYNN VALE FOR THE GOLDEN GROVE LUTHERAN CHURCH		
<small>All dimensions & levels to be checked on site.</small>		
Date 26-May-17	Sheet No. 3	Issue

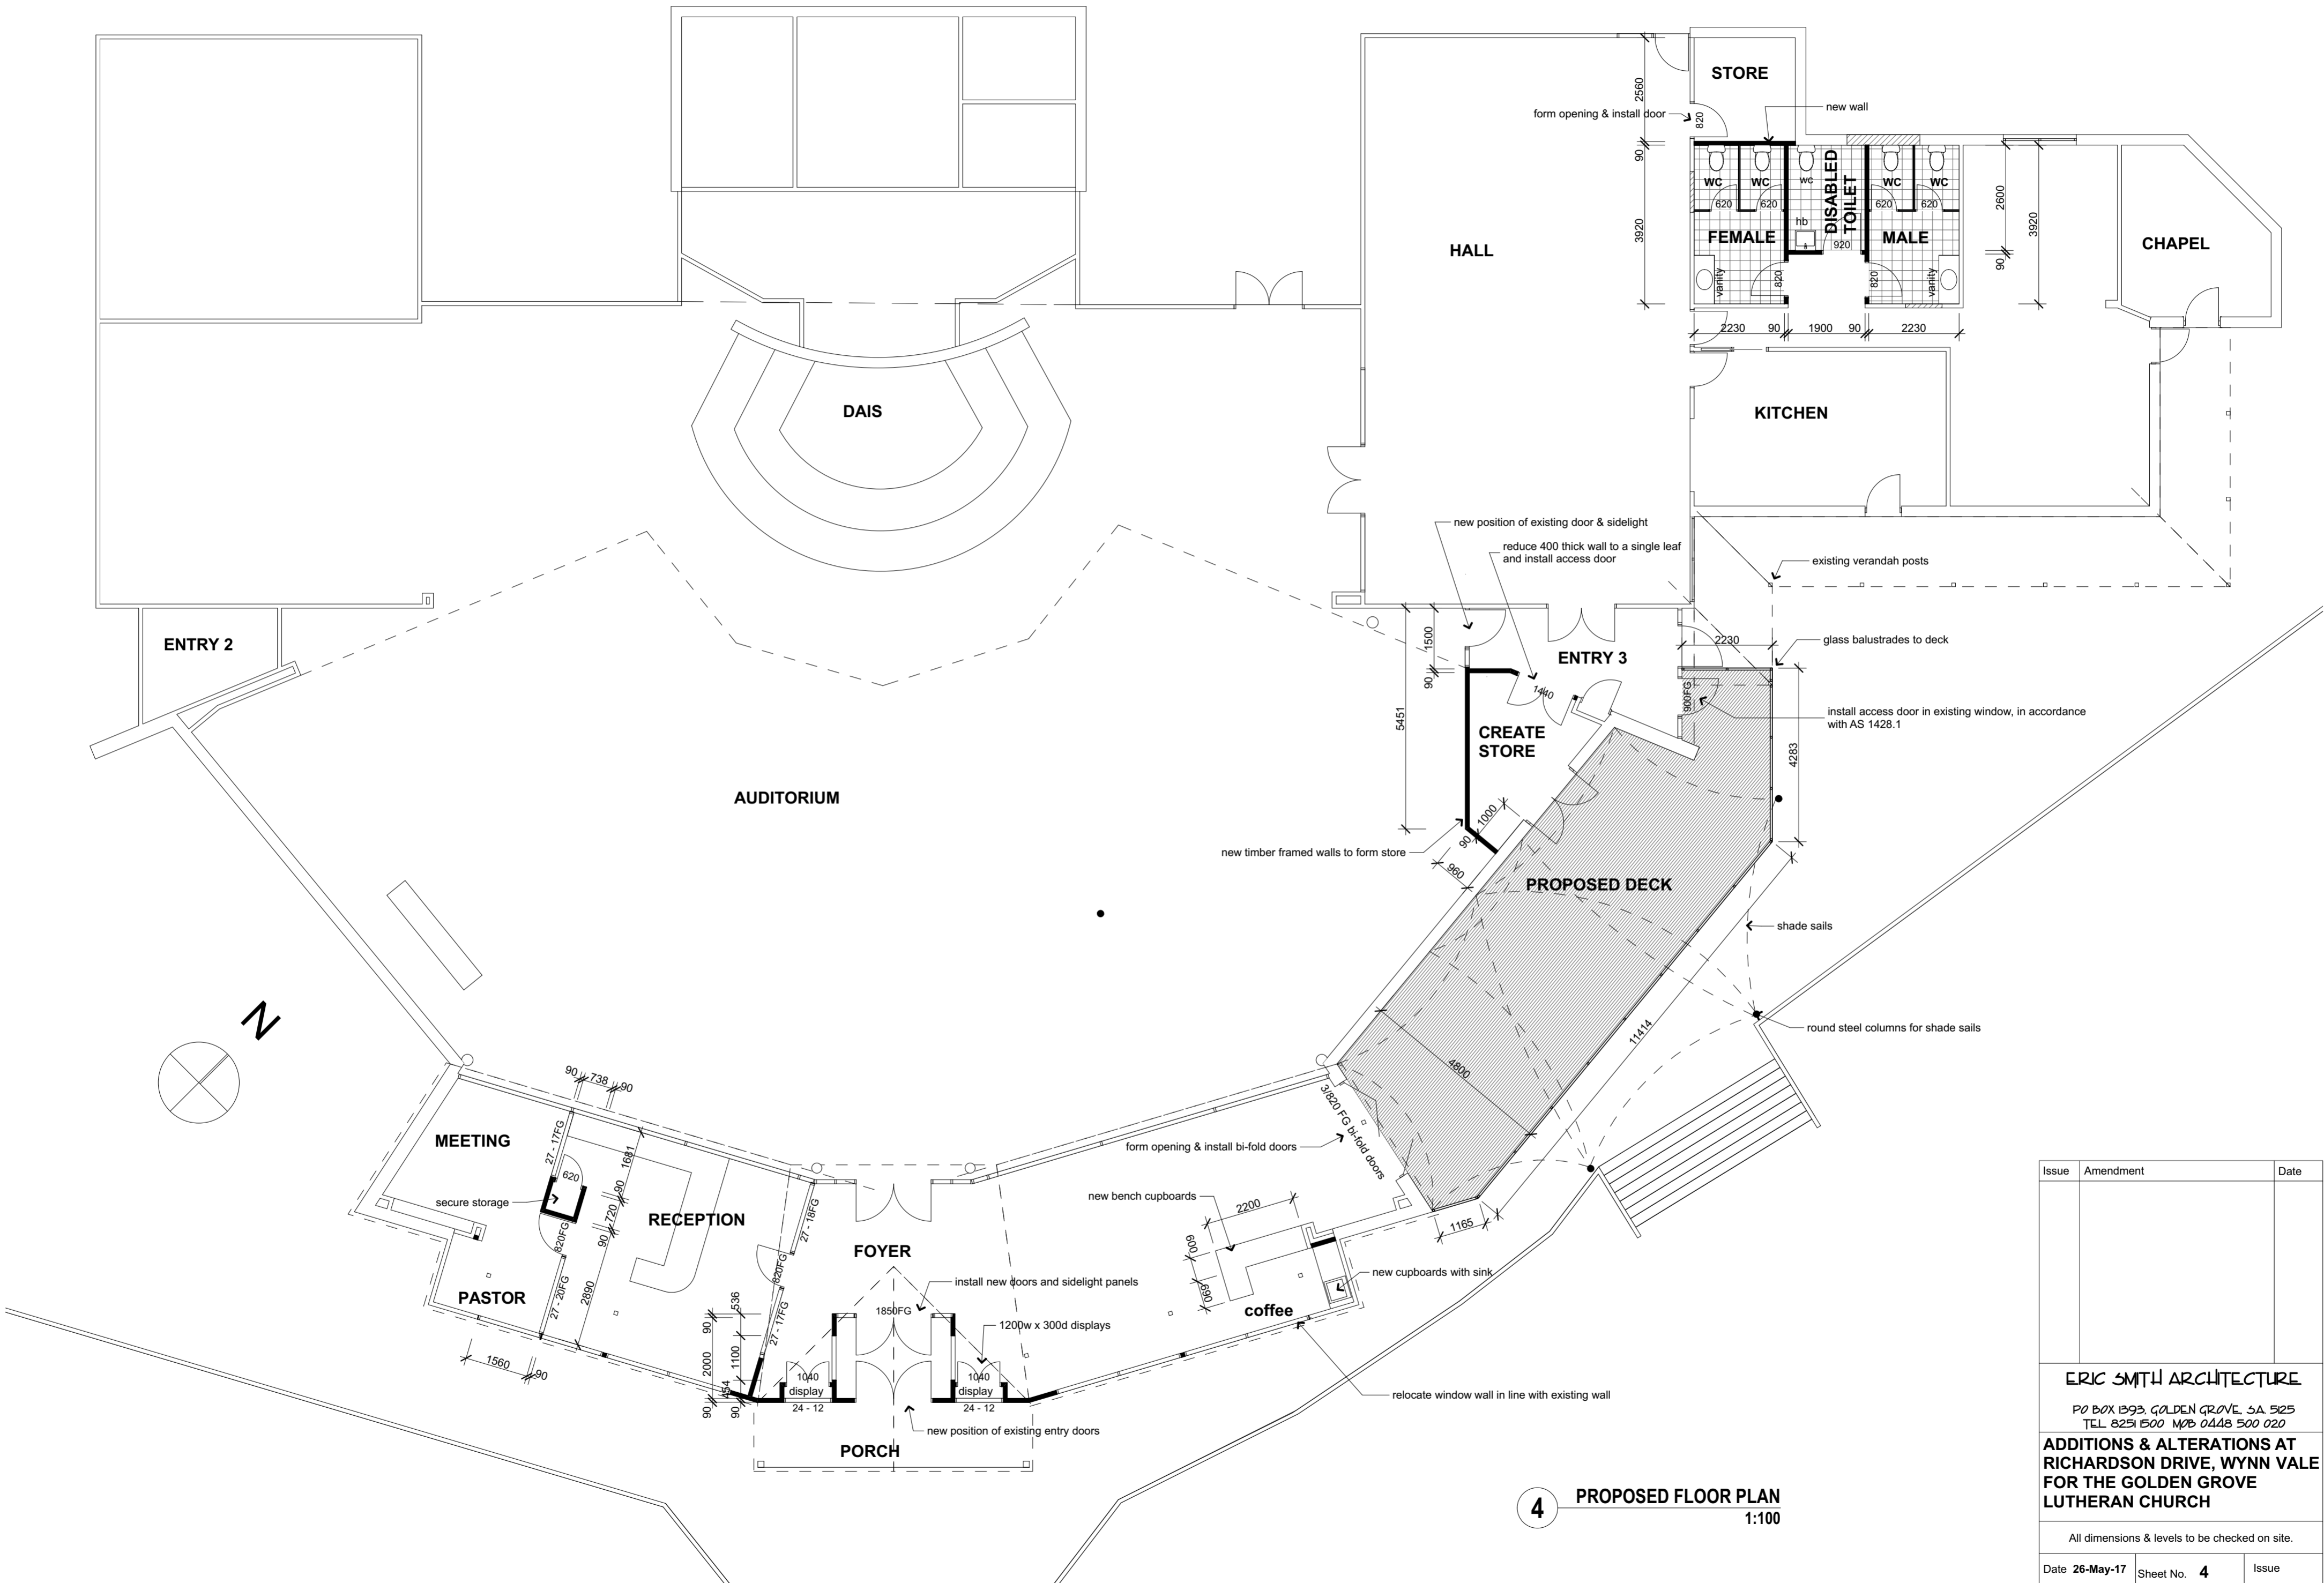

4 PROPOSED FLOOR PLAN
1:100

Issue	Amendment	Date

ERIC SMITH ARCHITECTURE
 PO BOX 1393, GOLDEN GROVE, SA 5125
 TEL 8251 500 MOB 0448 500 020

**ADDITIONS & ALTERATIONS AT
 RICHARDSON DRIVE, WYNN VALE
 LUTHERAN CHURCH**

All dimensions & levels to be checked on site.

Date 26-May-17	Sheet No. 4	Issue
----------------	--------------------	-------